

APPLICATION FOR SPECIAL USE APPROVAL

353 North 120th Avenue · Holland, MI 49424 · Phone: 616.395.0151 · www.hct.holland.mi.us

Applicant Information

Contact Name _____	Company _____
Address _____	Phone _____
_____	Email _____

Owner Information

Contact Name _____	Company _____
Address _____	Phone _____
_____	Email _____

Plan Preparer Information

Contact Name _____	Company _____
Address _____	Phone _____
_____	Email _____

Property Information

Address or Location _____

Parcel Number 70 - 16 - _____ - _____ - _____ Zoning District _____

Present Use(s) _____

Description of Special Use (attach additional pages as needed): _____

The undersigned does hereby request a public hearing before the Holland Charter Township Planning Commission for consideration of Special Use approval.

A hearing fee of \$350.00 shall be submitted with eleven (11) complete copies of: this form, the site plan review requirements list including a response to each item listed, and the site plan including an electronic copy of the site plan on CD or other file sharing device.

Site plans required for Special Use consideration **MUST** be submitted with this form. Applications submitted without the required site plans shall not be accepted. **The copies must be submitted to the Zoning Administrator no later than four (4) weeks prior to the hearing date.**

NOTE: You are required to be present at the hearing to present your application. You will be notified as to date and time. Your neighbors within 300 feet will also be notified concerning this hearing.

Property Owner's Certification

I, the undersigned owner of the above-described property, certify that I understand conditions and restrictions may be placed upon this special use approval as deemed necessary by the Holland Charter Township Planning Commission and hereby agree to conform to and abide by any and all such conditions and restrictions.

I, acknowledge there are Specific Special Land Use Approval Standards in addition to those outlined in Section 15.3 (below) that apply to the following uses and by selecting a use below further acknowledge they have reviewed the associated standards and have addressed each of them in this submittal:


- Special Use – Earth-sheltered Building
- Special Use – Mineral Extraction
- Special Use – Wireless Communications

I further agree to authorize members of the Planning Commission and representatives from the Holland Charter Township Building Department to enter my property in order to review the particulars of my request.

Signature of Applicant	Date	Signature of Owner	Date
------------------------	------	--------------------	------

Section 15.3 - General Standards of Approval.

- A. Standards of Approval. The Planning Commission shall review the particular circumstances and facts applicable to each proposed special land use with respect to the following standards:
 - 1. The use will be harmonious and appropriate with the existing or intended character and land uses in the general vicinity.
 - 2. The use will be served adequately by public services and facilities, including, but not limited to, streets, police and fire protection, drainage structures, refuse disposal, water and sewer facilities, and schools..
 - 3. The use will not involve operations, materials and equipment that will be detrimental, hazardous, or disturbing to any persons, property or the general welfare due to traffic, noise, smoke, fumes, glare, vibration, or odors.
 - 4. The use will be consistent with the intent and purposes of this ordinance and the Holland Charter Township Comprehensive Plan.
 - 5. The use will ensure that the environment shall be preserved in its natural state, insofar as practicable, by minimizing tree and soil removal and topographic modifications, which result in maximum harmony with adjacent areas.
 - 6. The use will not result in traffic congestion, nor have an adverse impact on roads, nor cause hazards.
 - 7. There is need for the proposed use within the township, and the use will not be detrimental to the community.
- B. Approval. If the Planning Commission finds that the standards in general have been met, in addition to confirming compliance with all other zoning requirements, the permit shall be issued.

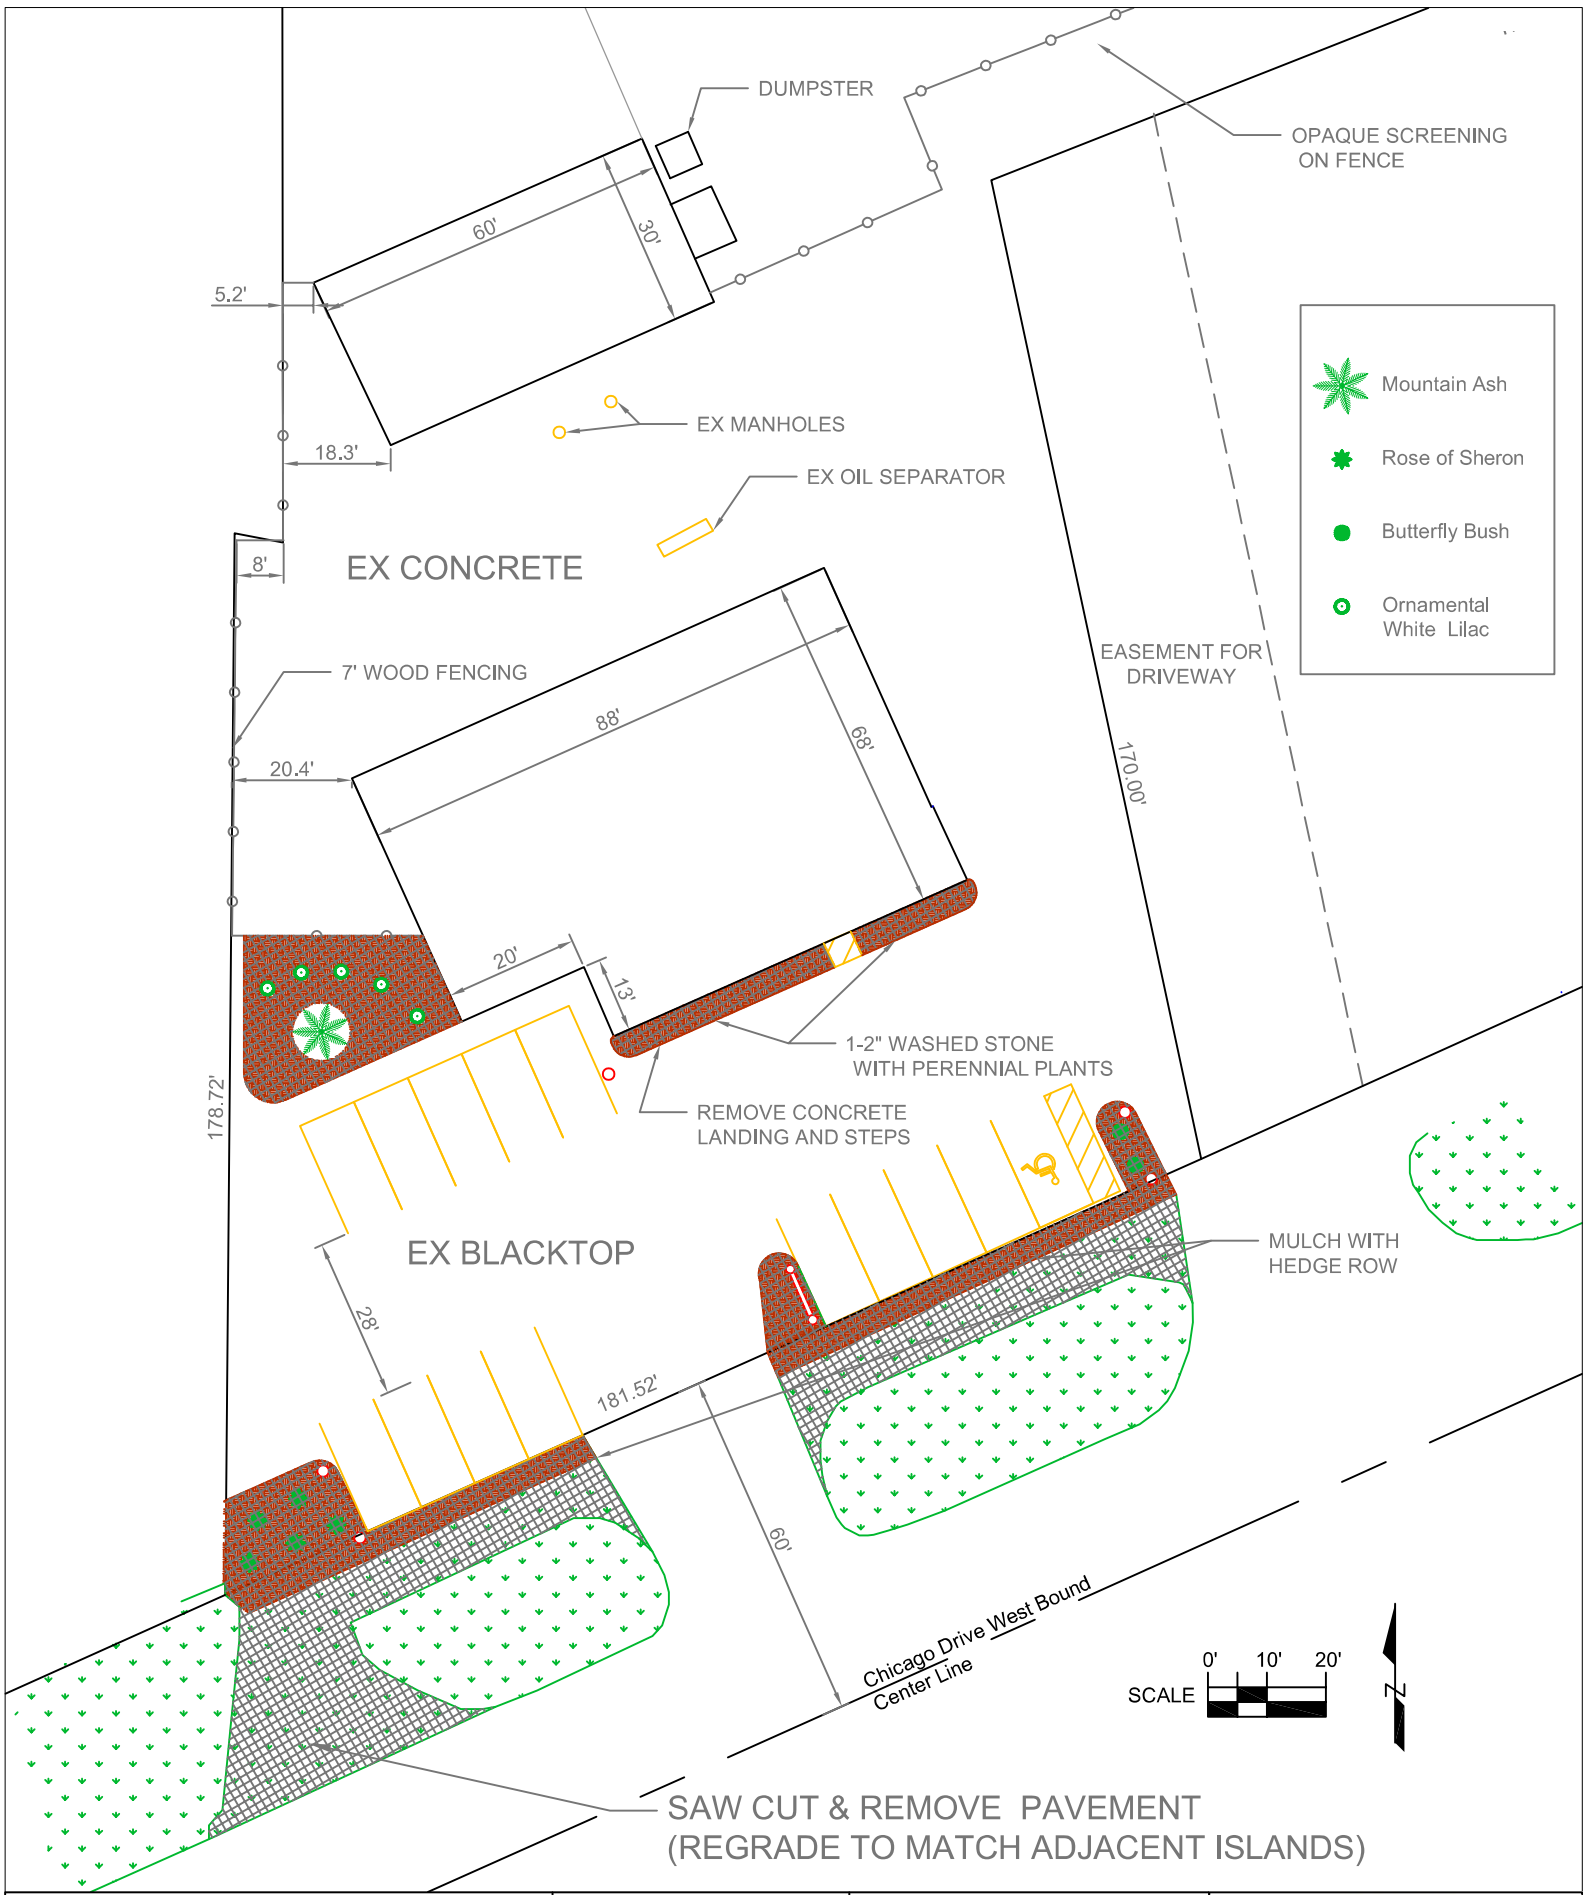

**533 Chicago Drive
Holland, MI 49423**

Date: 2024/06/10

Sheet: 1


Scale: As Shown

Project No.: 5332024

Drawn by: DH

Checked by: VG



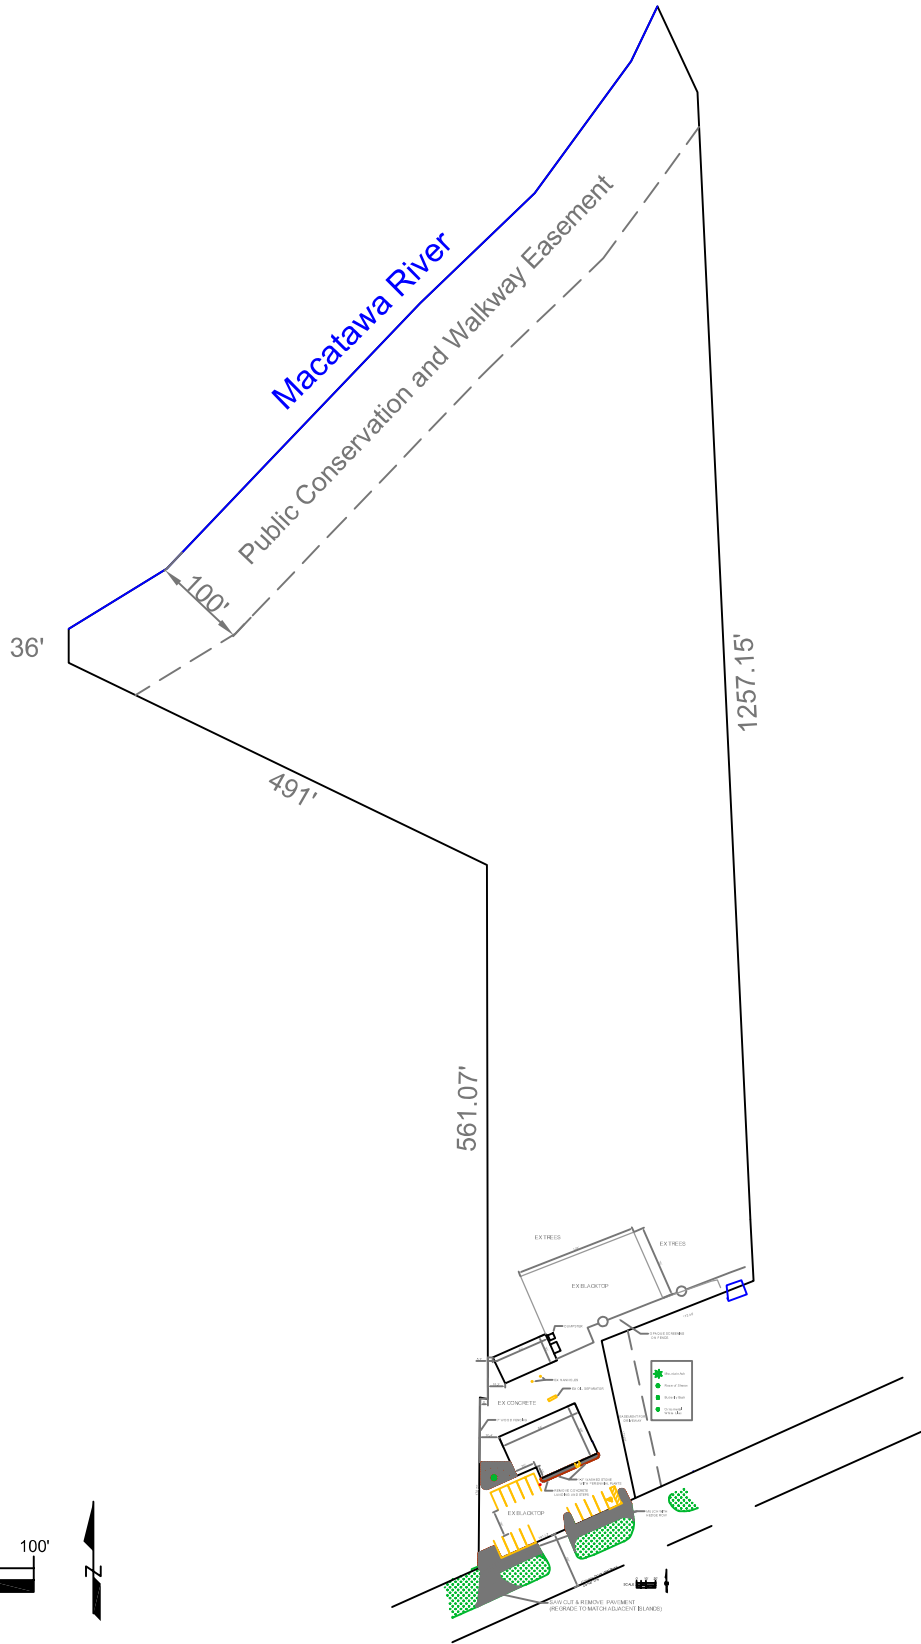

**533 Chicago Drive
Holland, MI 49423**

Date: 2024/06/10

Sheet: 2


Scale: As Shown





Project No.: 5332024


Drawn by: DH

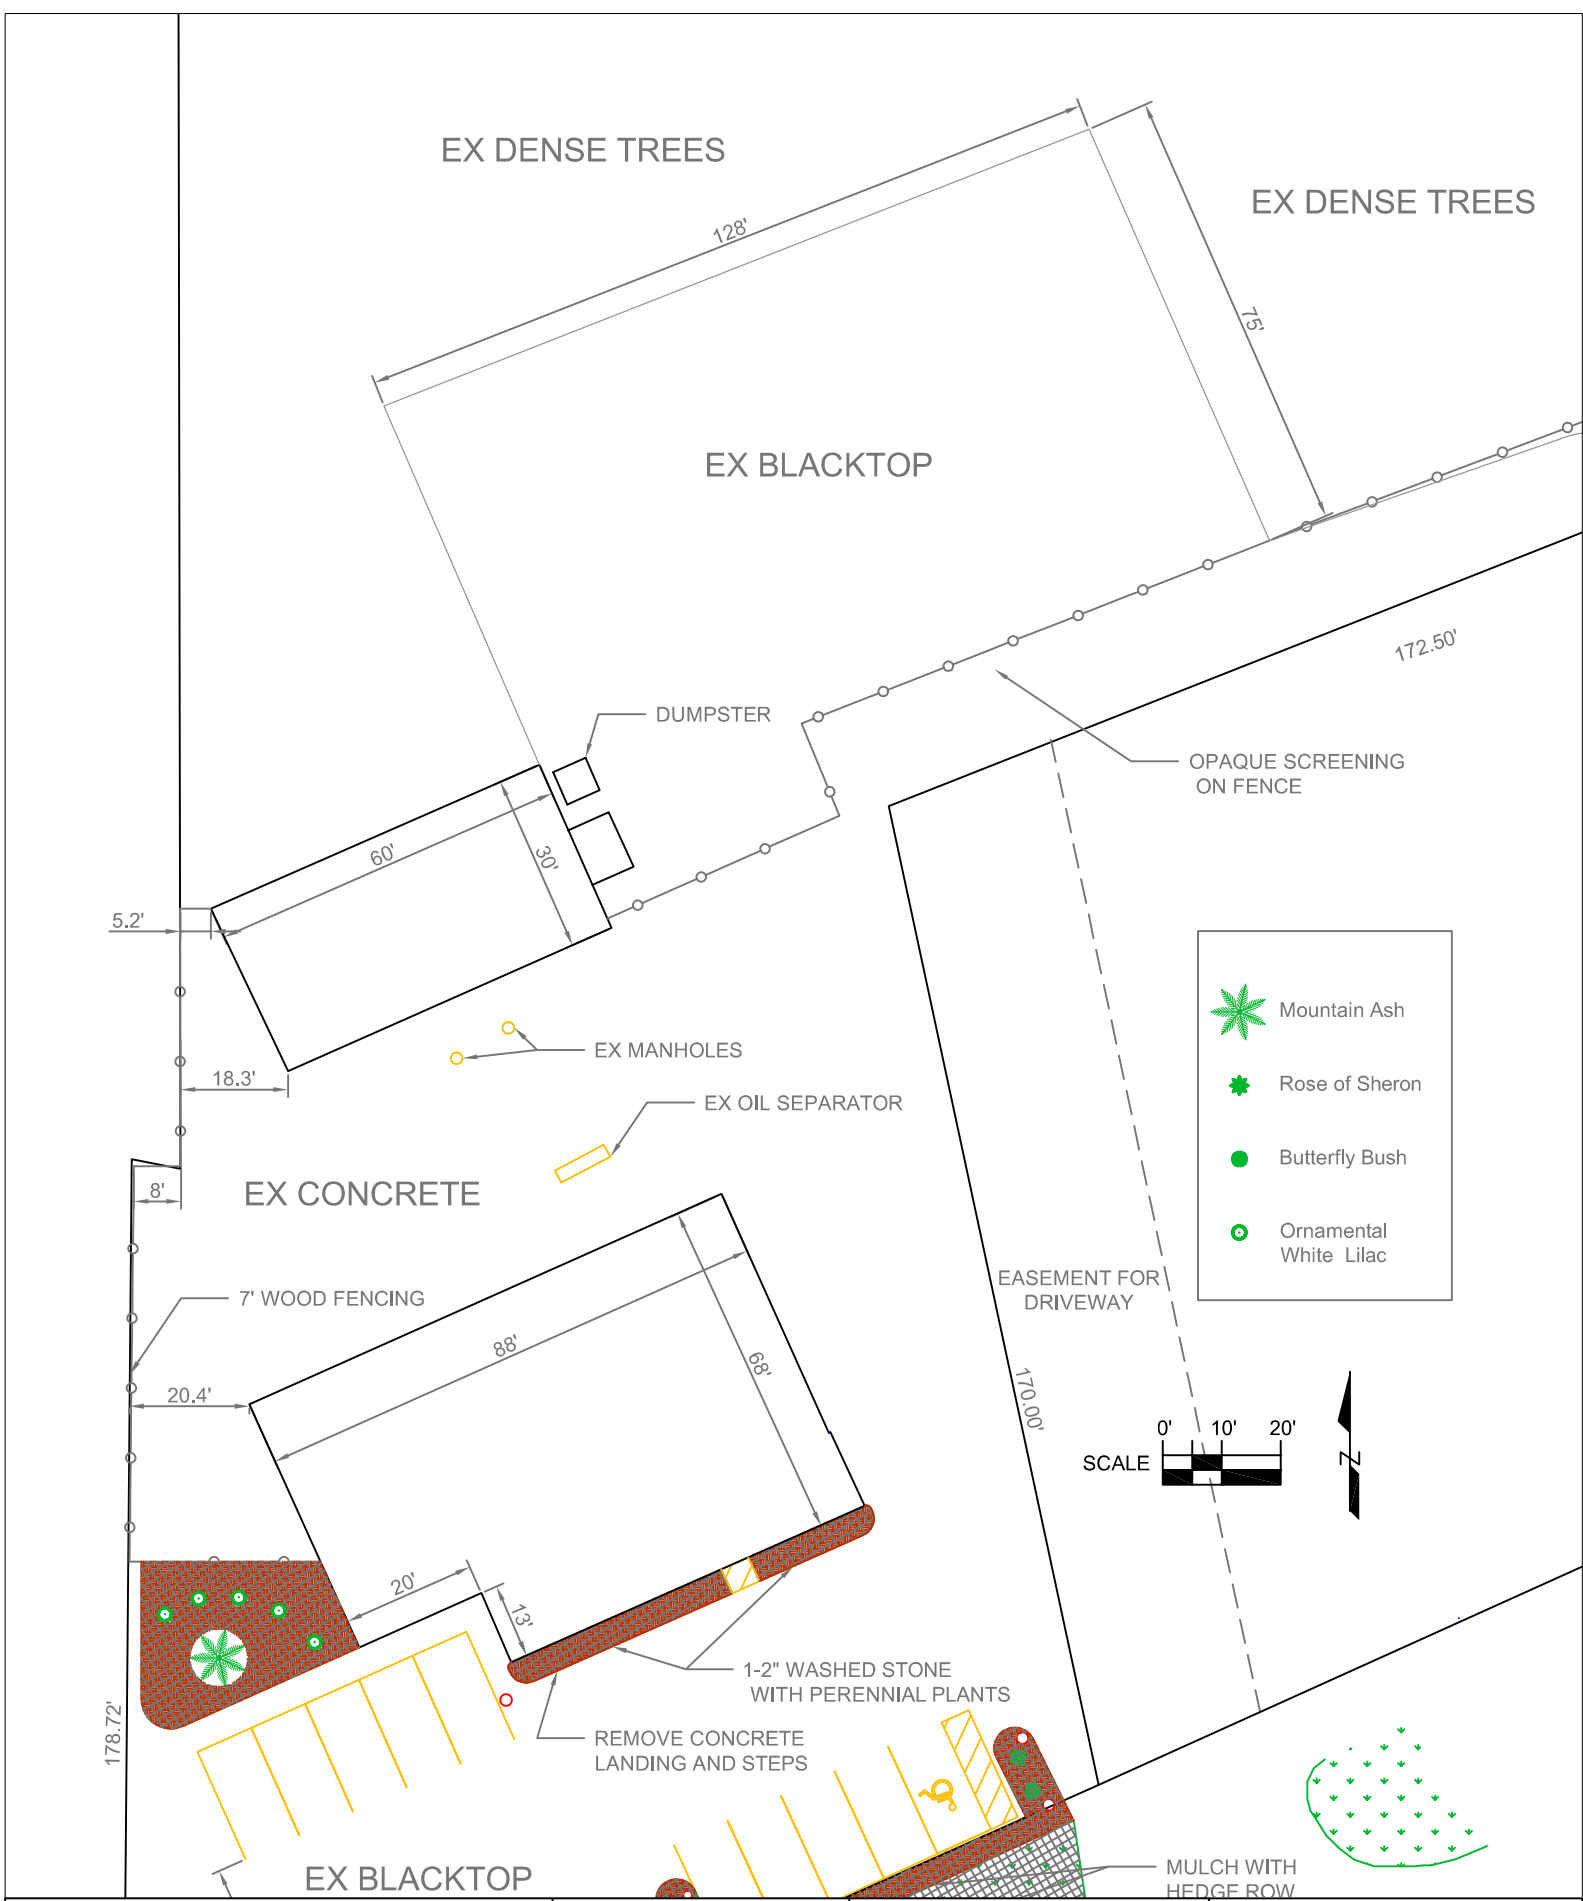Checked by: VG





-  Mountain Ash
-  Rose of Sharon
-  Butterfly Bush
-  Ornamental White Lilac

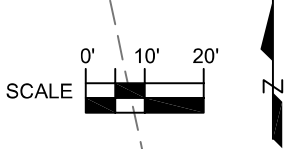

**533 Chicago Drive
Holland, MI 49423**

Date: 2024/06/10
Scale: As Shown
Drawn by: DH

Sheet: 4
Project No.: 5332024
Checked by: VG

