

HOLLAND CHARTER TOWNSHIP

**RESOLUTION FOR
APPLICATION FOR LAYING OUT AND DESIGNATING A DRAINAGE DISTRICT AND
PETITION TO LOCATE, ESTABLISH AND CONSTRUCT A DRAIN**

DUNBROOK ACRES SOUTH DRAIN

At a _____ meeting of the Holland Charter Township Board, held in Ottawa County, State of Michigan on the ____ day of _____, 20____, at _____ a.m./p.m.

PRESENT: _____

ABSENT: _____

The following resolution was offered by _____ and seconded by _____
_____.

WHEREAS, the Township requests the laying out and designating of a county drain drainage district, located in Ottawa County, pursuant to the Chapter 3 of Public Act 40 of 1956, as amended; and

WHEREAS, the Township requests the location, establishment and construction of a drain, located in Ottawa County, pursuant to Chapter 4 of Public Act 40 of 1956, as amended; and

WHEREAS, the Township has determined that the laying out and designating of the proposed drainage district and the location, establishment and construction of the proposed drain are necessary for the public health in the Township; and

WHEREAS, the Township will be liable for an assessment at large against it for a percentage of the cost of the proposed drain.

NOW, THEREFORE BE IT RESOLVED THAT, the Township Board does authorize the filing of an application with the Ottawa County Water Resources Commissioner for the laying out and designating of a drainage district.

BE IT FURTHER RESOLVED THAT, the Township Board does authorize the filing of a petition with the Ottawa County Water Resources Commissioner for the location, establishment and construction of a drain.

BE IT FURTHER RESOLVED THAT, the Supervisor is authorized to execute the application for the laying out and designating of a drainage district and the petition for the location, establishment and construction of the drain.

BE IT FURTHER RESOLVED that the Clerk shall forward to the Ottawa County Water Resources Commissioner a copy of this Resolution for the application for laying out and designating a drainage district and for the petition for the location, establishment and construction of the drain.

HOLLAND CHARTER TOWNSHIP

Dated: _____

By: Terry Nienhuis
Its: Supervisor

Yeas:

Nays:

Abstain:


Absent:

Resolution No.

I, the undersigned, being duly qualified and acting Clerk of the Holland Charter Township, do hereby certify that the foregoing is a true and complete copy of certain proceedings taken by the Township Board for Holland Charter Township at a regular meeting held on the ____ day of _____, 20__, and that notice of said meeting was given in accordance with the Open Meetings Act.

Michael Dalman, Clerk
Holland Charter Township

Date

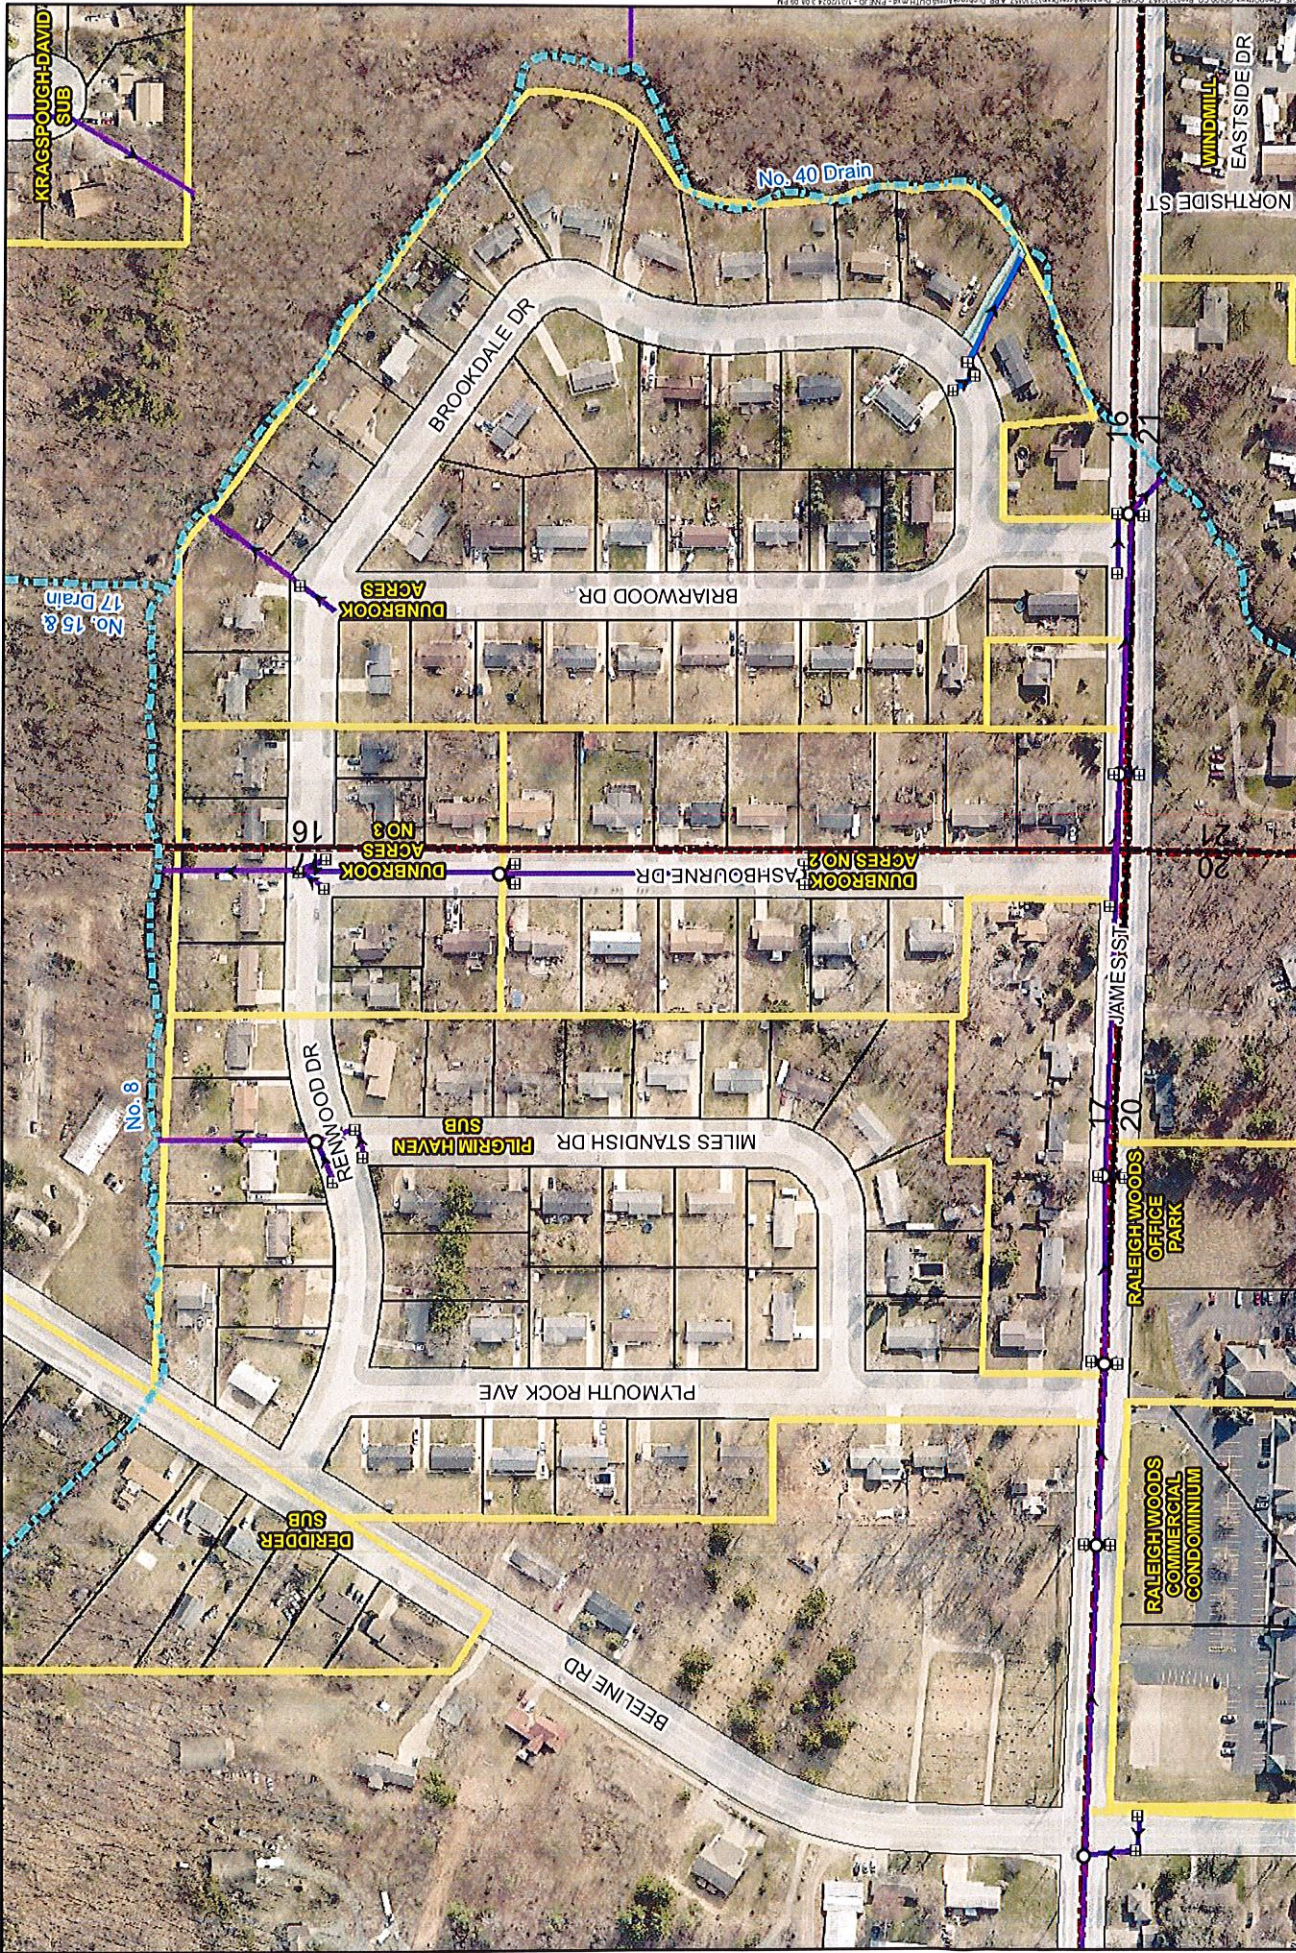

OTTAWA COUNTY WATER RESOURCES COMMISSIONER
 SECTION 16
 HOLLAND CHARTER TOWNSHIP
 APPLICATION FOR LAYING OUT AND DESIGNATING A DRAINAGE DISTRICT
 EXHIBIT A: TENT. LOCATION OF PROP. DUNBROOK ACRES SOUTH DRAIN
 Prein & Newhof
 2230857

- LEGEND
- DUNBROOK ACRES SOUTH DRAIN - STORM SEWER
 - STORM SEWER
 - OTHER WATER COURSES
 - CATCH BASIN
 - MANHOLE
 - EASEMENT
 - SECTION BOUNDARY
 - RIGHT OF WAY



SCALE: 1" = 250'